

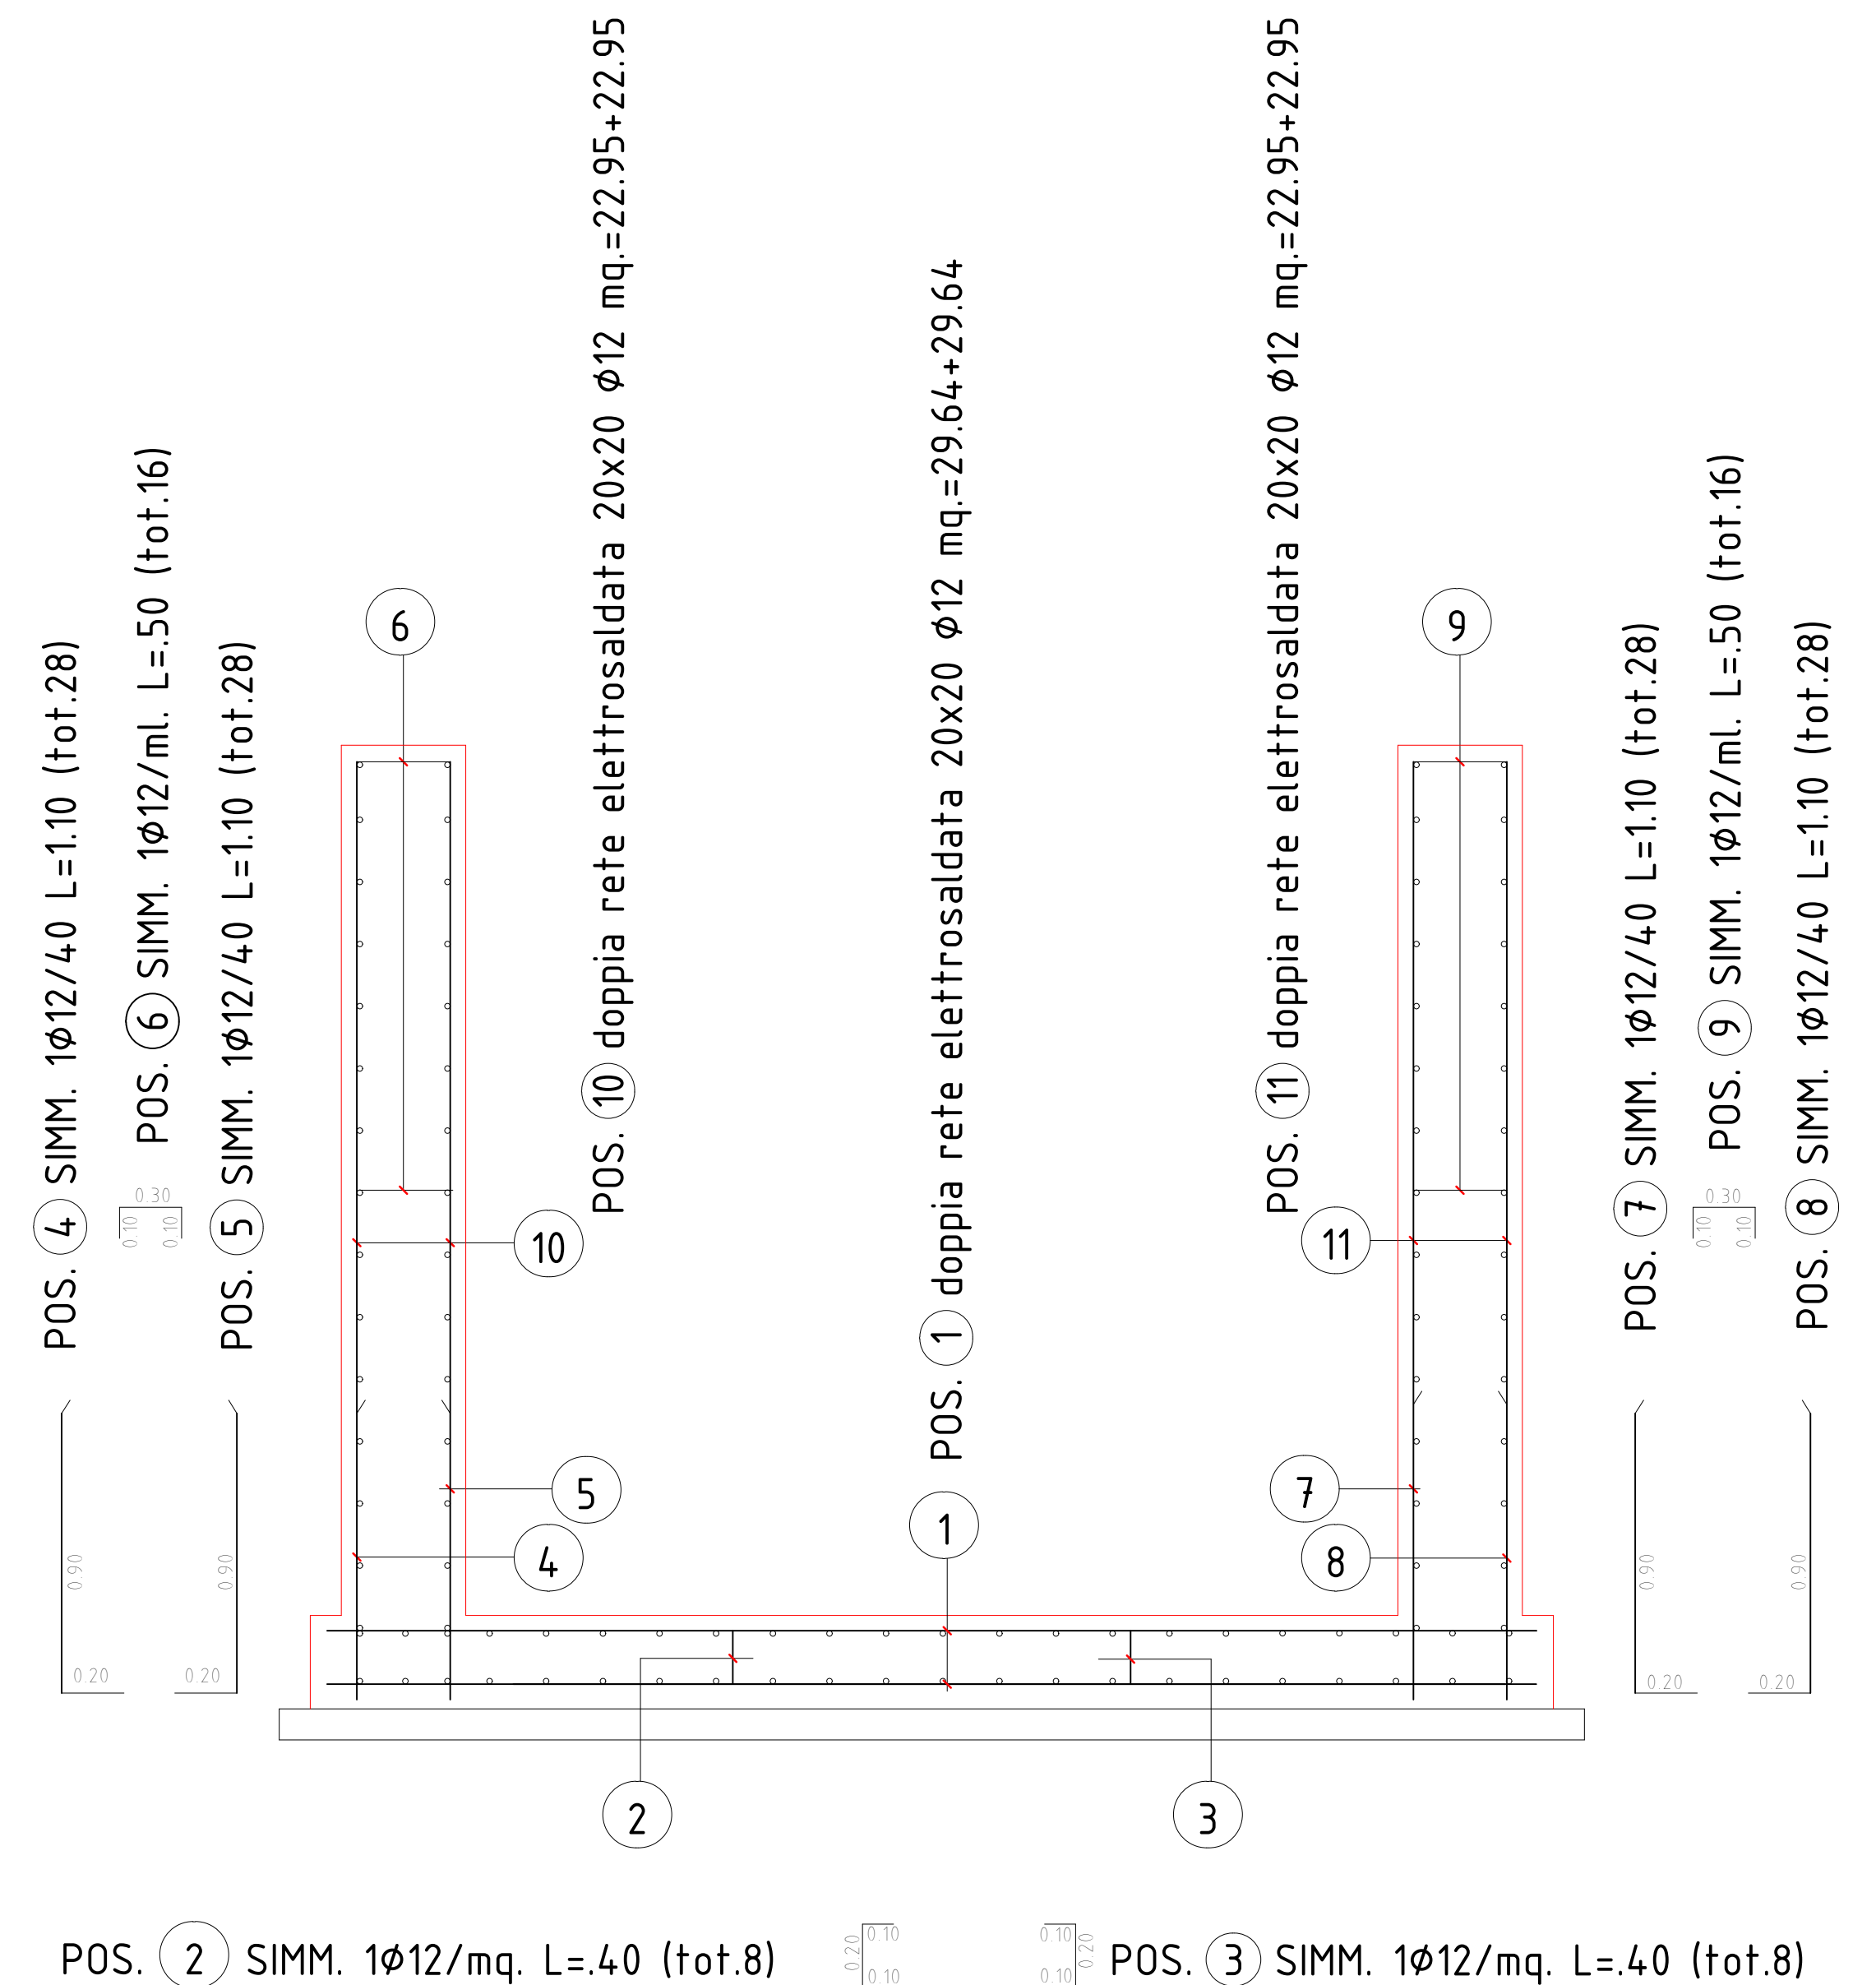





STUDIO DI GEOLOGIA TECNICA
DOTT. GEOL. SIMONE MANCONI